
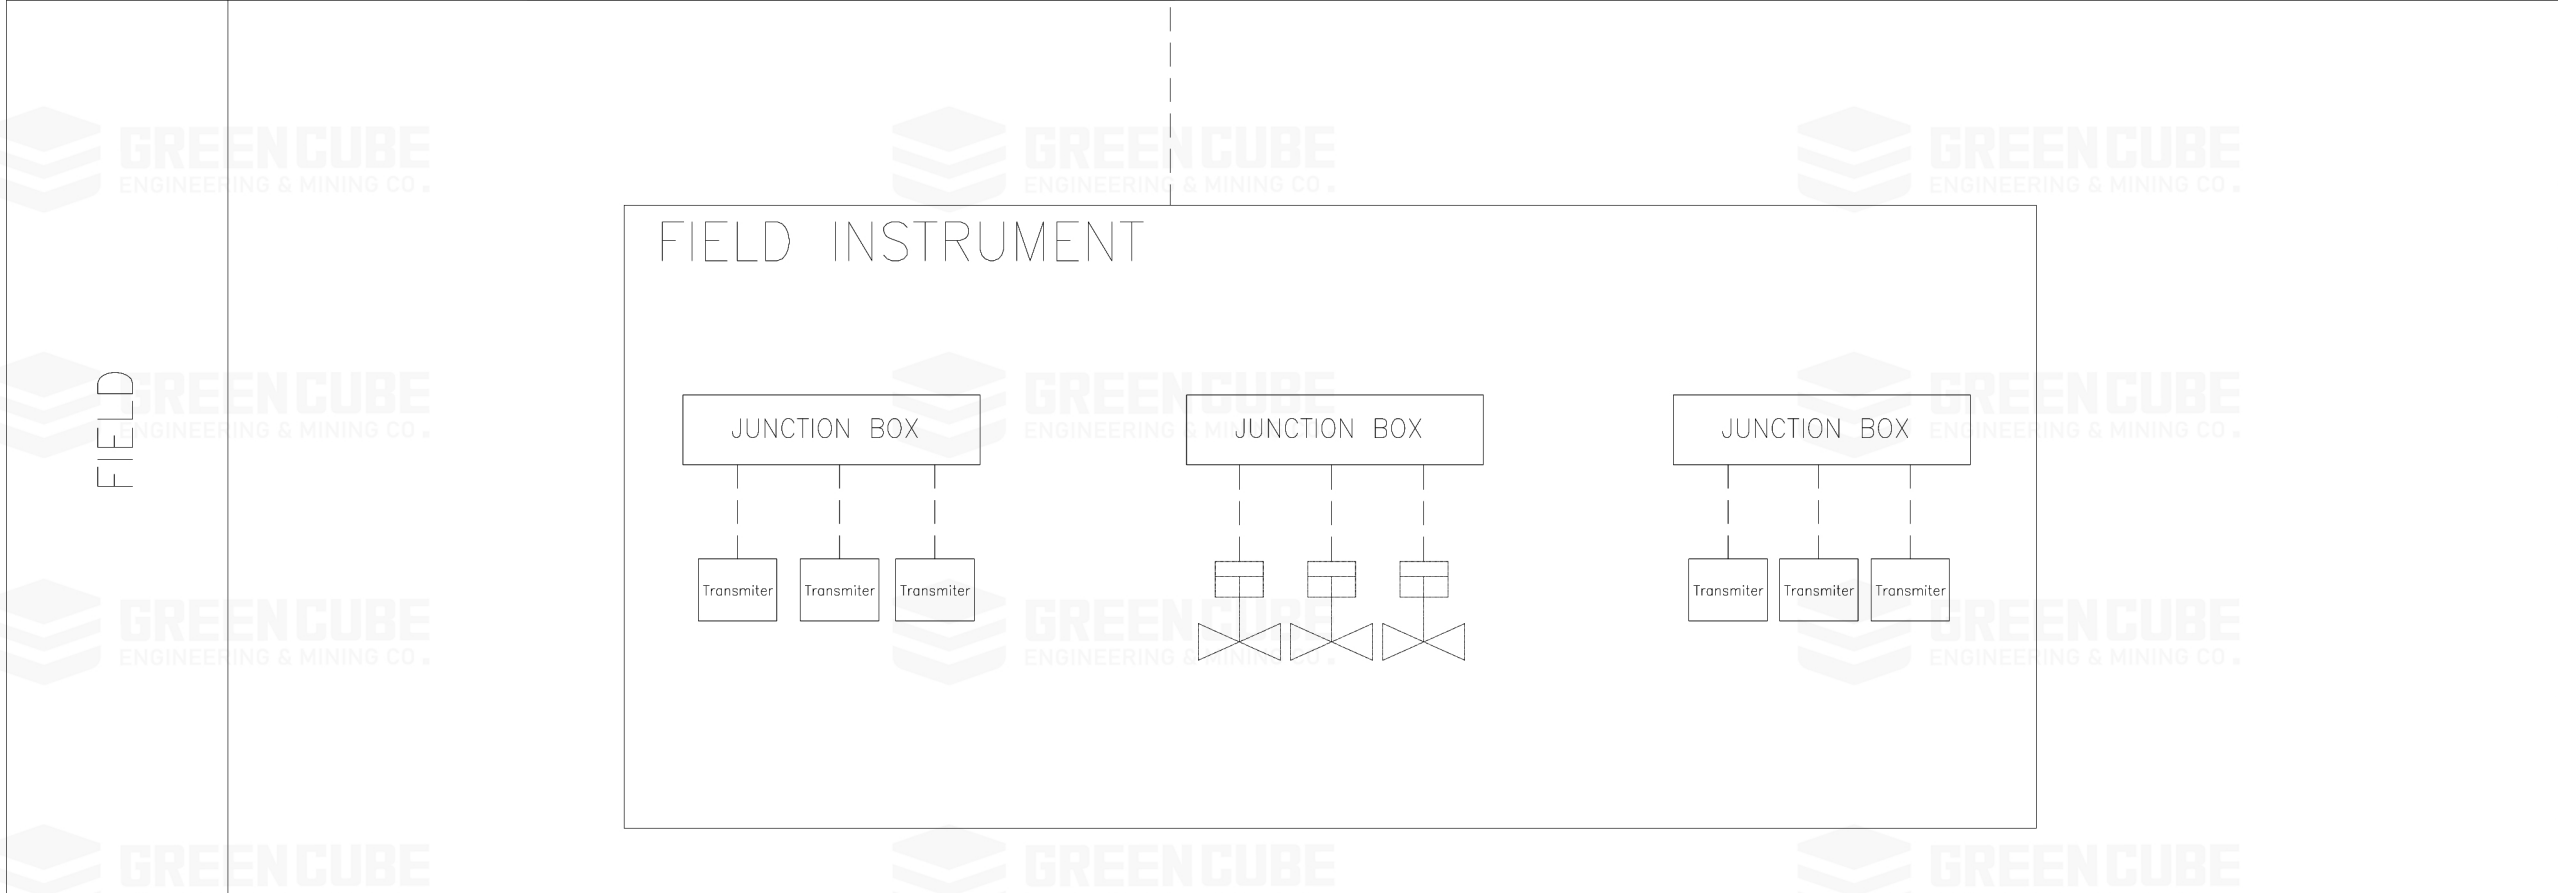
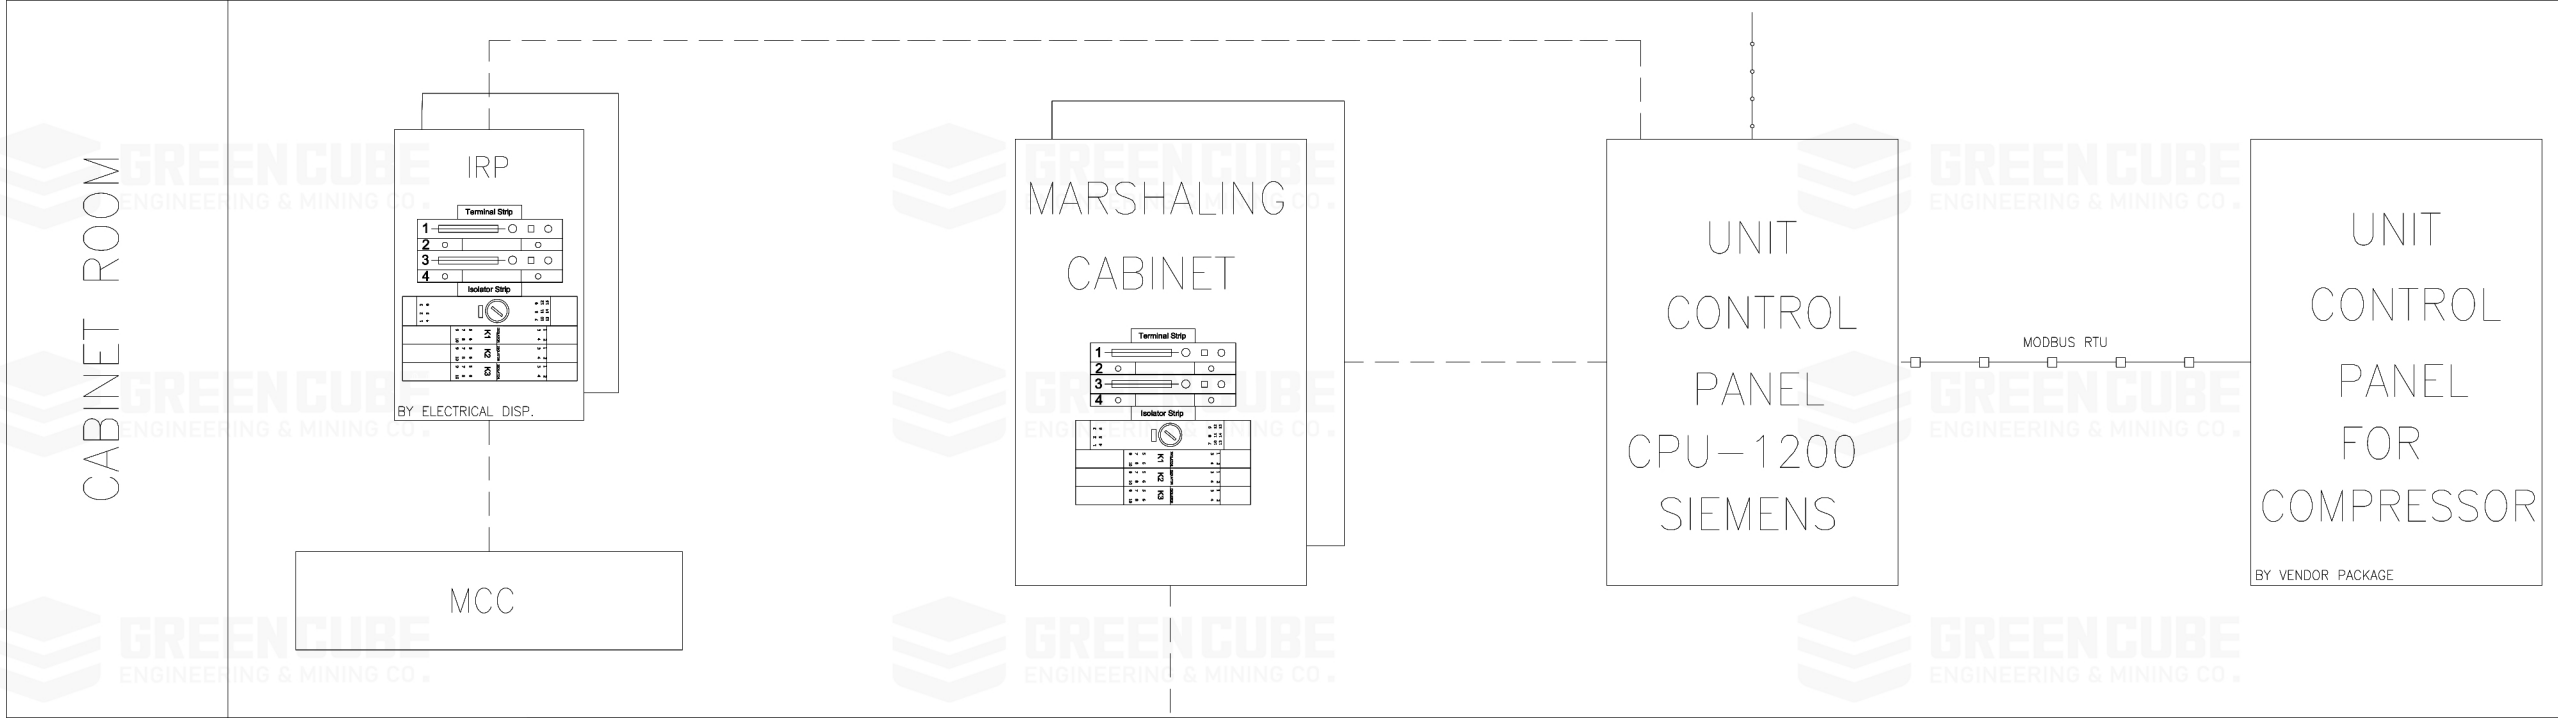


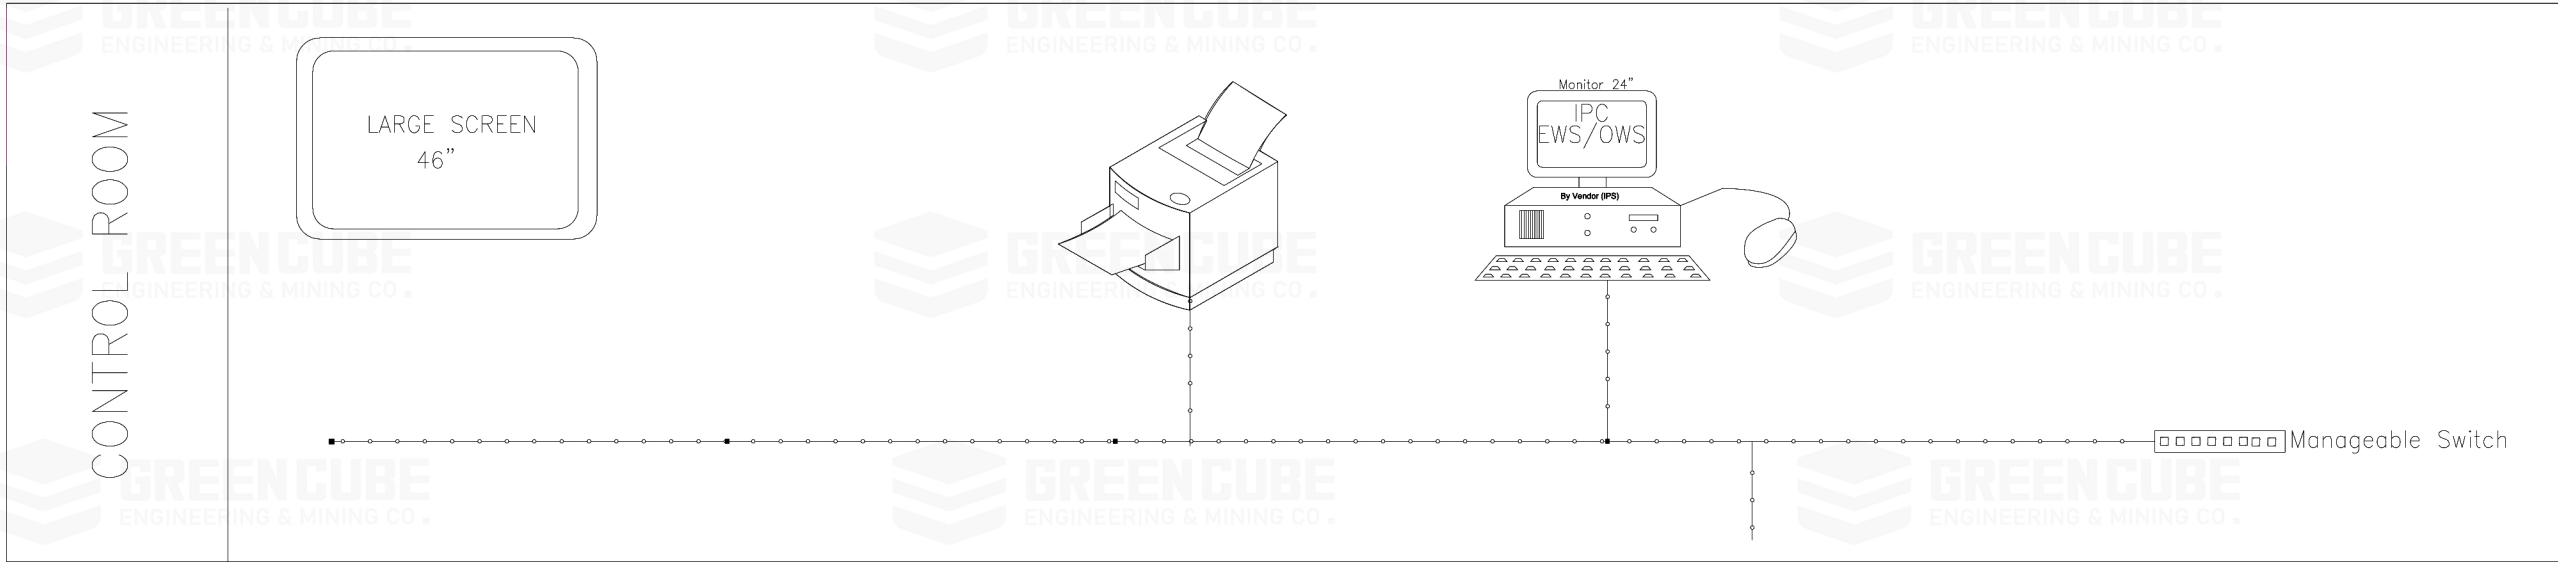

LEGEND

- HARD WIRED LINK
- o-o-o-o- MODBUS RTU
- FO FO FIBER OPTIC
- o-o-o-o- INDUSTRIAL ETHERNET NETWORK

EWS: Engineering Workstation
OWS: Operator Workstation
UCP: Unit Control Panel

REV.	DESCRIPTION	PREP.	CHK.	APP.	DATE
00	ISSUED FOR REVIEW	A.G.H	M.K	A.M	23.Jun.2026

CLIENT:

Tarazbitum
BITUMEN.PRODUCTION

CONTRACTOR:

GREENCUBE IDEA
ENGINEERING & MINING CO.

PROJECT:

TARAZ
BITUMEN PLANT

DRAWING TITLE:

SYSTEM ARCHITECTURE

SCALE	SIZE	DOCUMENT NUMBER	SHEET	REV.
1:800	A1	TRZ-IN-DW-710	1 OF 1	00