


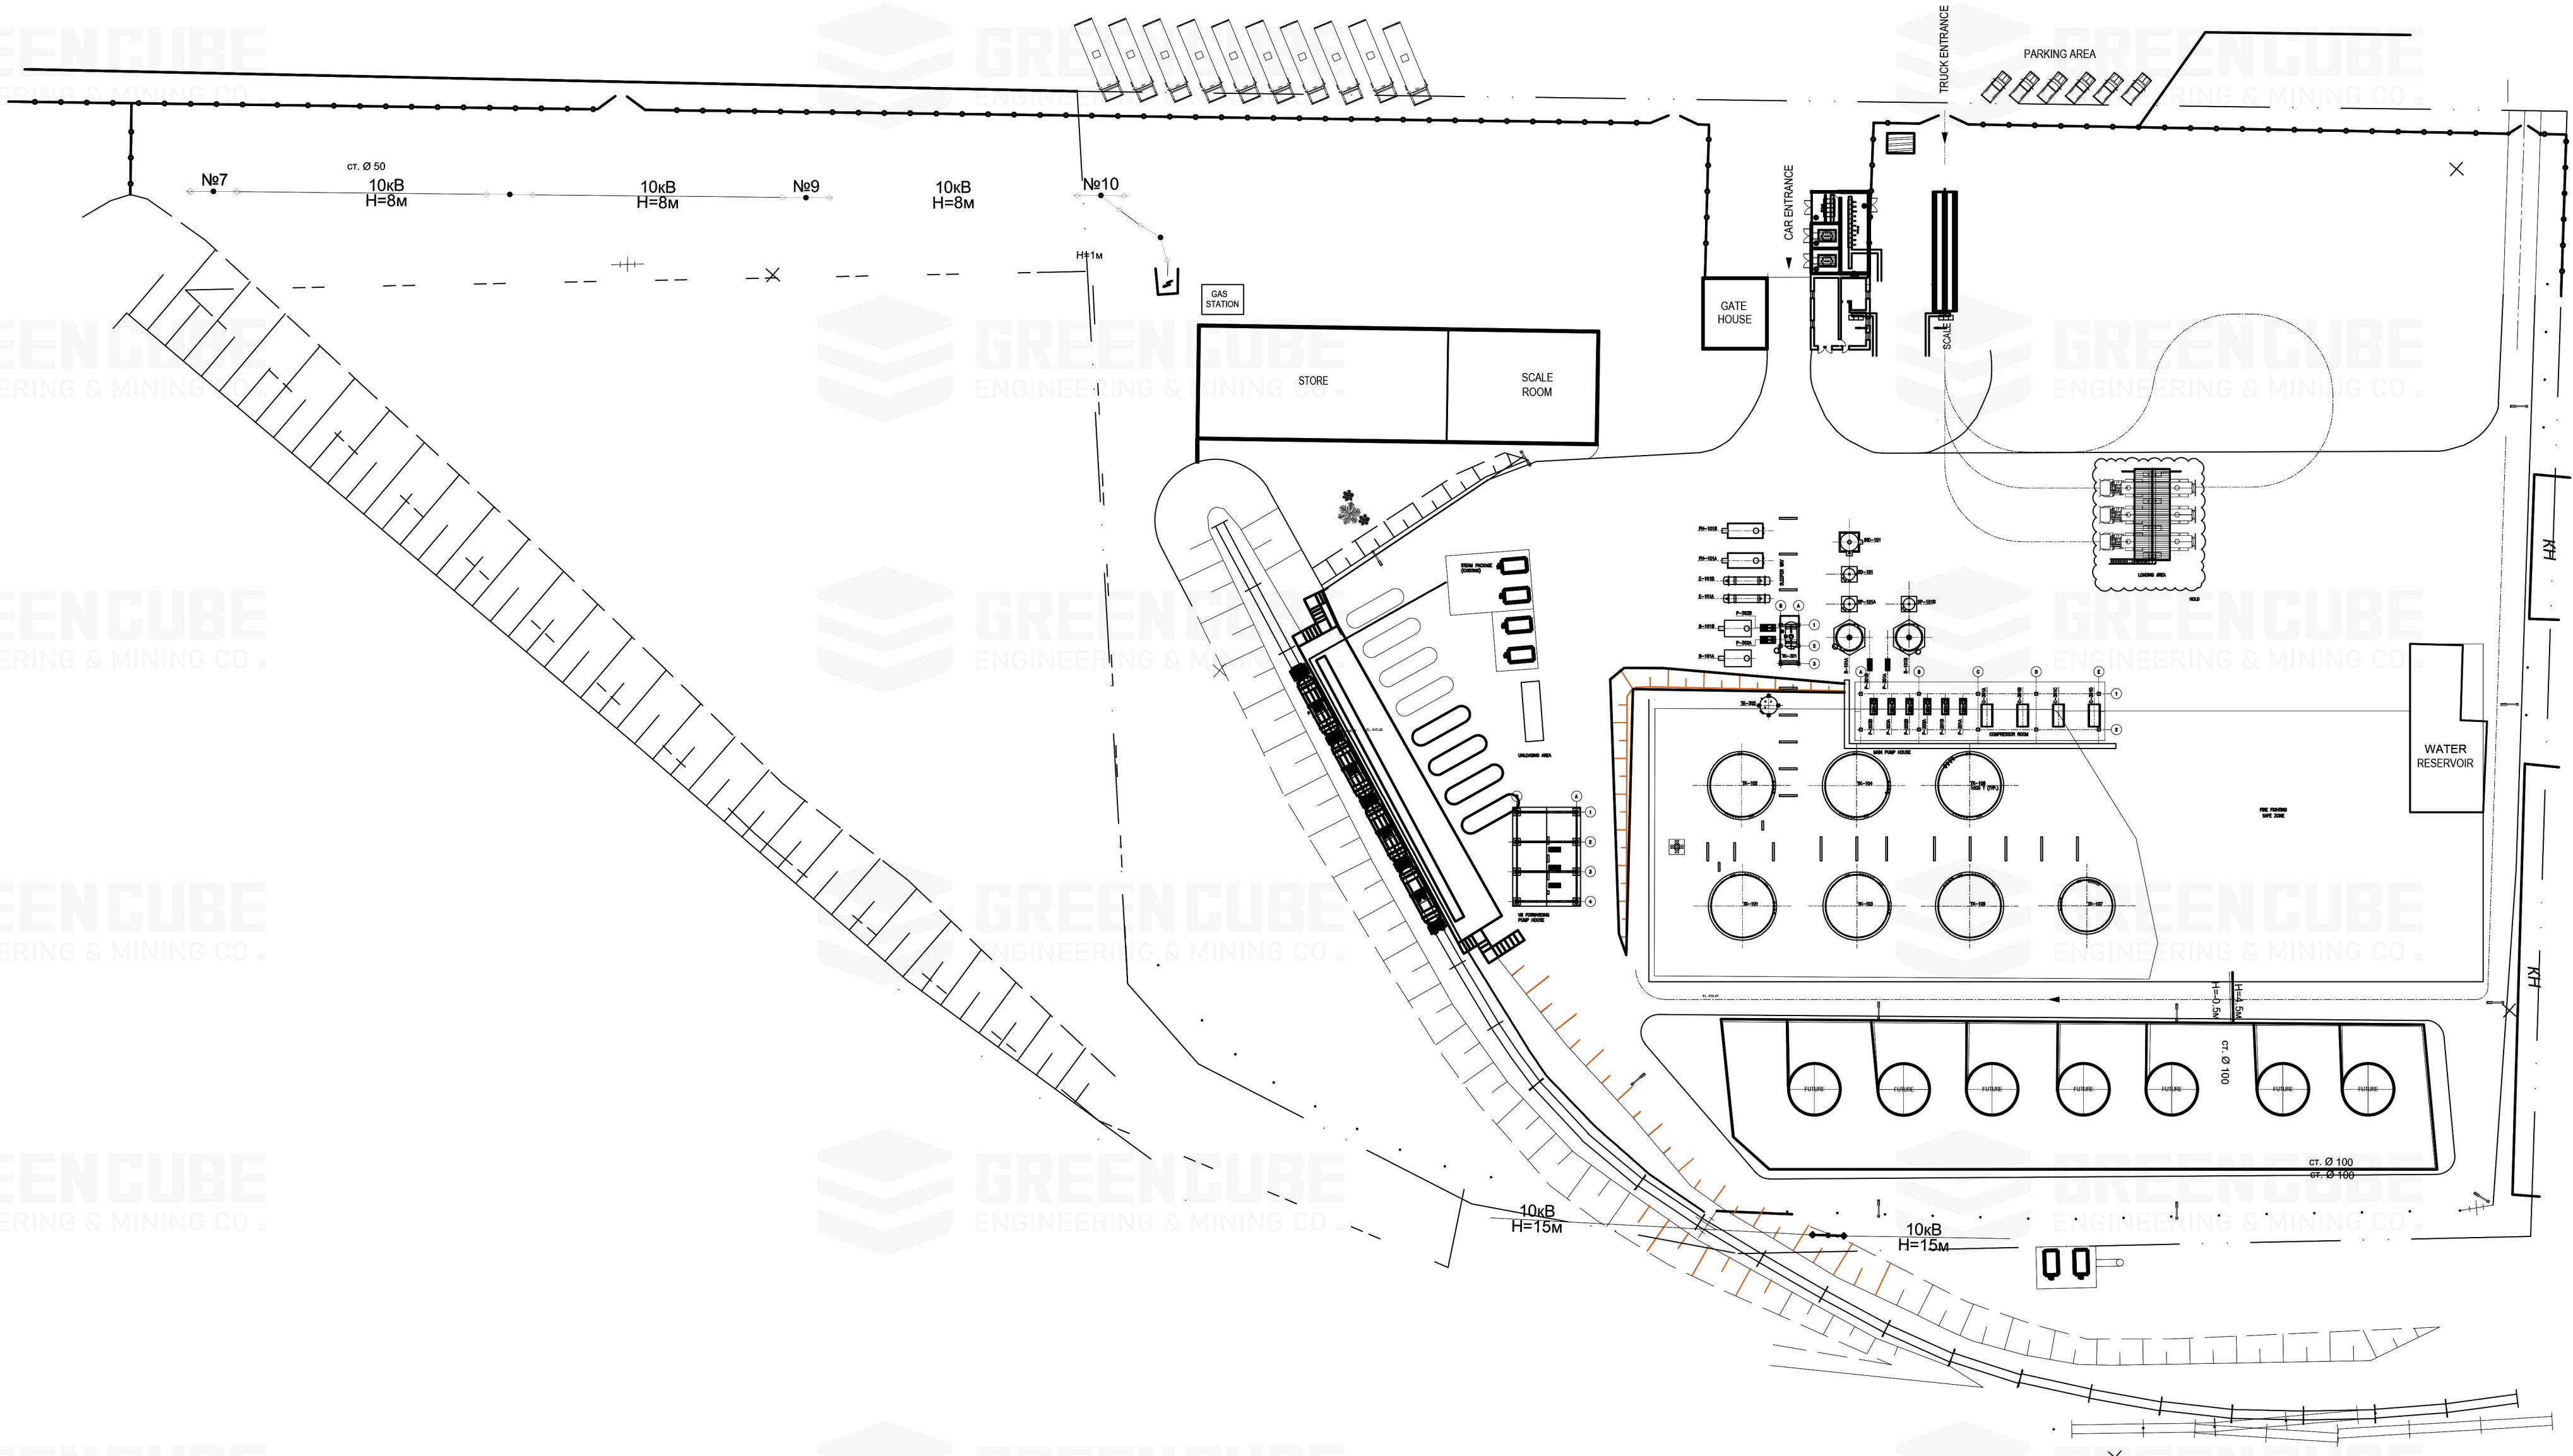

LEGEND

01

GATE HOUSE

02

SCALE ROOM

03

SCALE

04

MAIN OFFICE

05

ELECTRICAL ROOM

06

LABORATORY

07

CONTROL ROOM

08

COMPRESSOR ROOM

09

PROCESS AREA

10

LOADING AREA

11

UNLOADING AREA

12

PUMP STATION

13

STORAGE TANK AREA

14

PIPE RACK

15

WC

16

GAS STATION

17

MV POST

01	ISSUED FOR COMMENT	A.J.P.	SHA	H.A	A.M	06-22-2026
00C	ISSUED FOR REVIEW	A.J.P.	A.J	H.A	A.M	26.Apr.2026
REV.	DESCRIPTION	PREP.	CHK.	APP.	AUT.	DATE

CLIENT:

Tarazbitum

BITUMEN PRODUCTION

CONTRACTOR:

GREENCUBE

IDEA

ENGINEERING & MINING CO.

PROJECT:

TARAZ

BITUMEN PLANT

DRAWING TITLE:

PLOT PLAN

SCALE	SIZE	DOCUMENT NUMBER	SHEET	REV.
-	A1	TRZ-PI-DWG-100	1 OF 1	01